




A PLAN VIEW, ROCKIT ASSEMBLY, LANDSCAPE MODULE
Scale: 1"=1'-0"

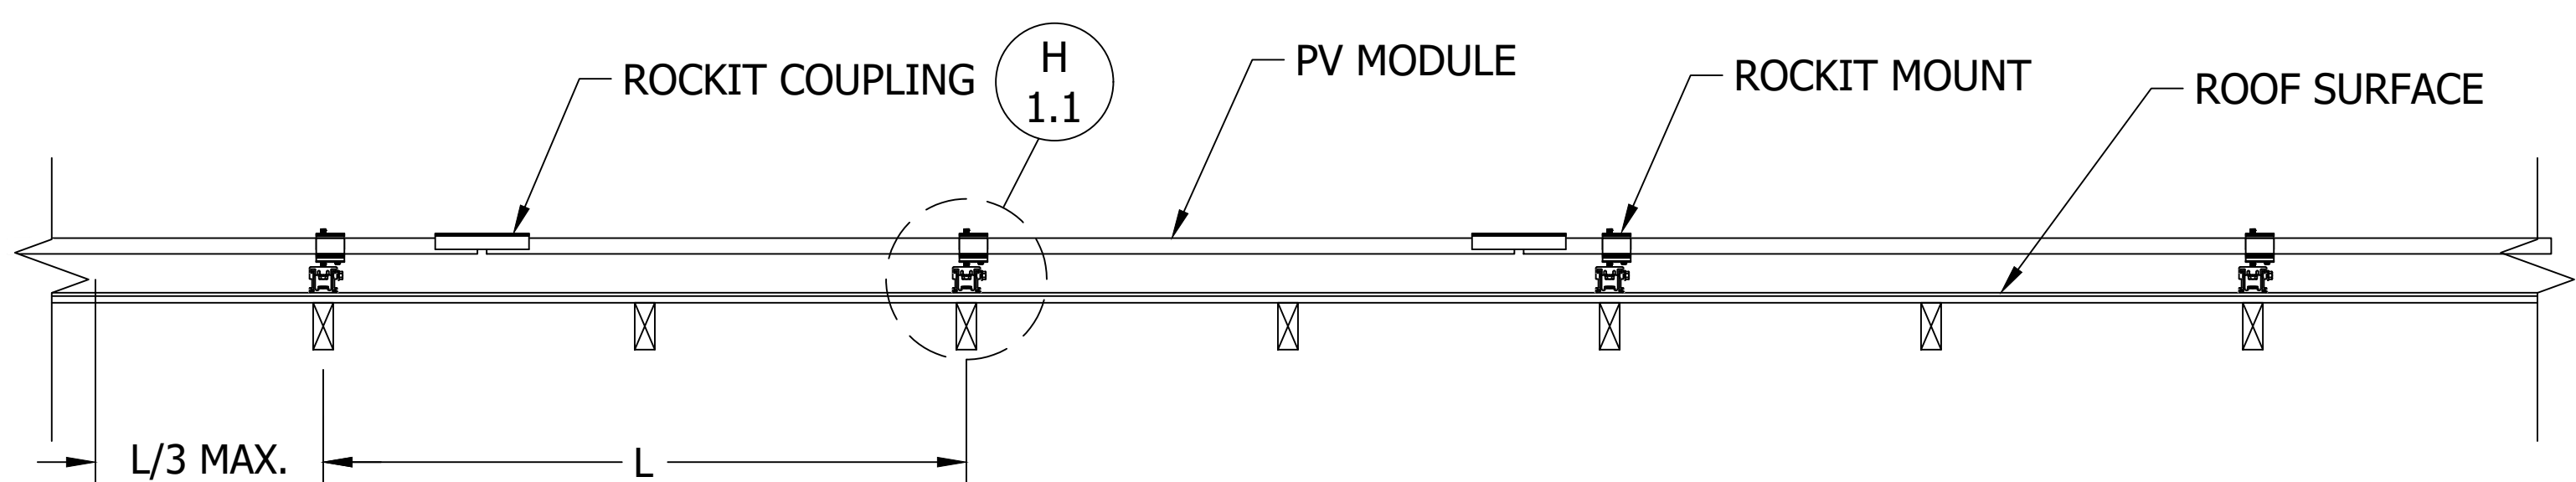


C FRONT VIEW, ROCKIT ASSEMBLY, LANDSCAPE MODULE
Scale: 1"=1'-0"

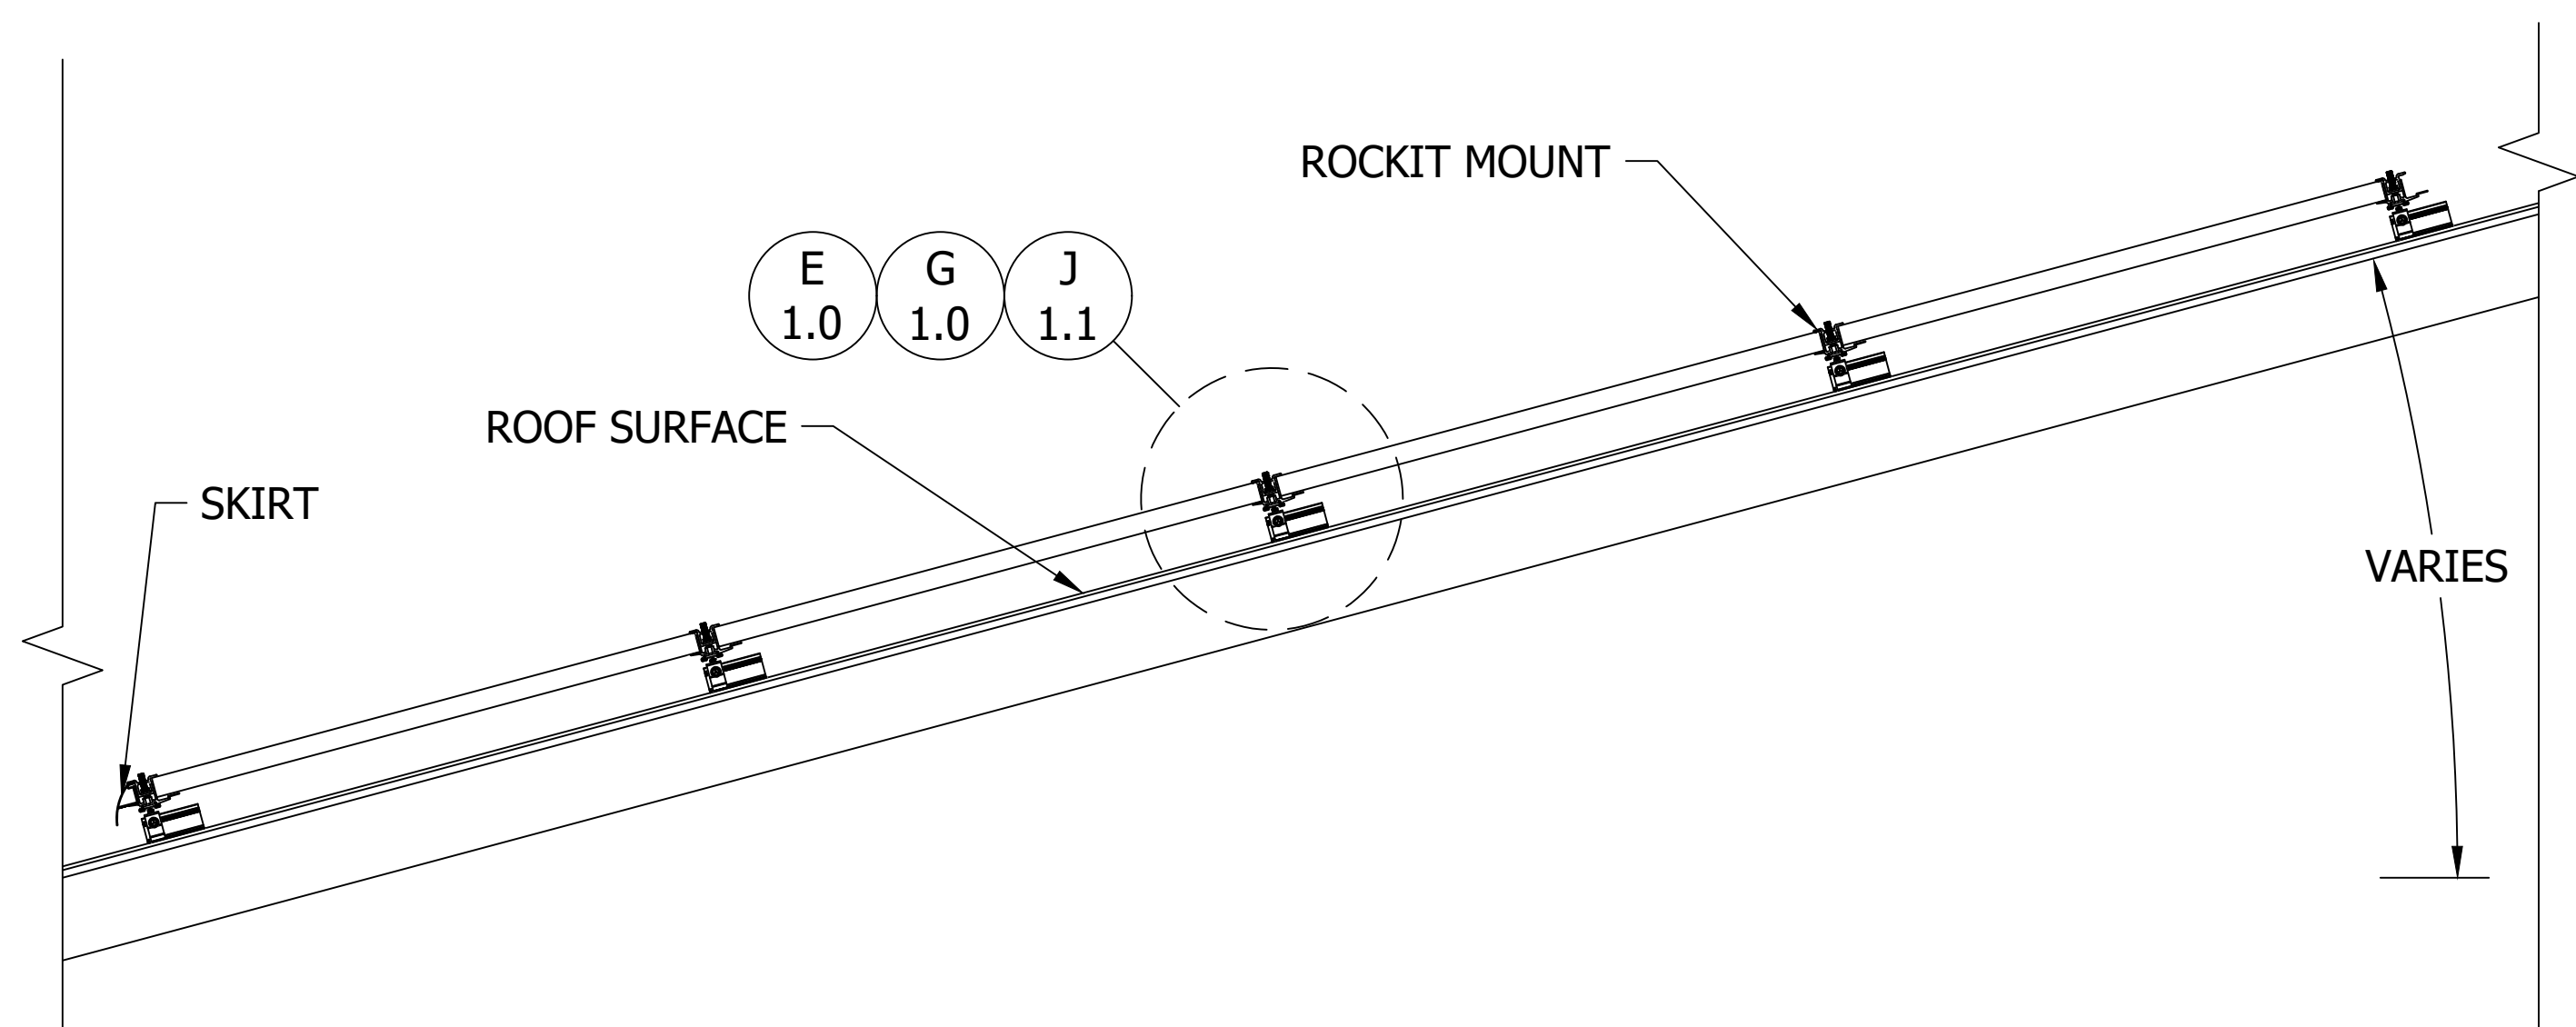


B SIDE VIEW, ROCKIT ASSEMBLY, LANDSCAPE MODULE
Scale: 1"=1'-0"

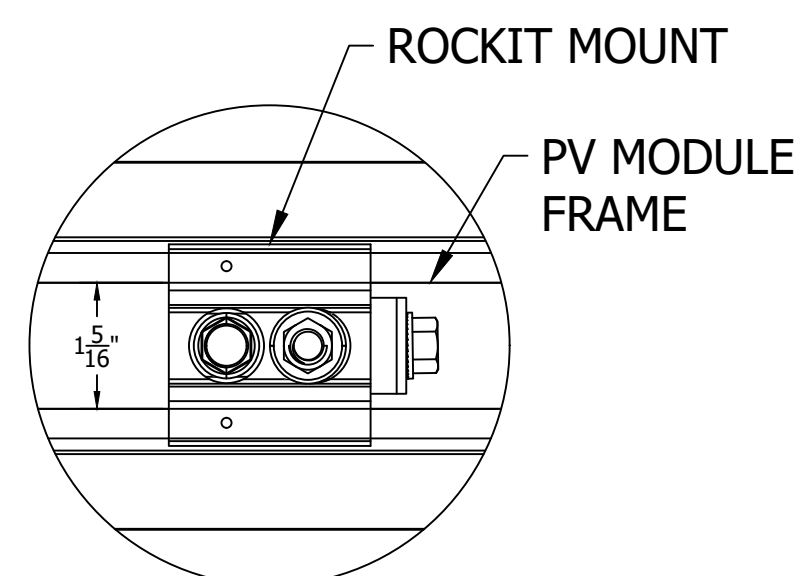


D DETAIL, ROCKIT MOUNT PLAN
Scale: 6"=1'-0"

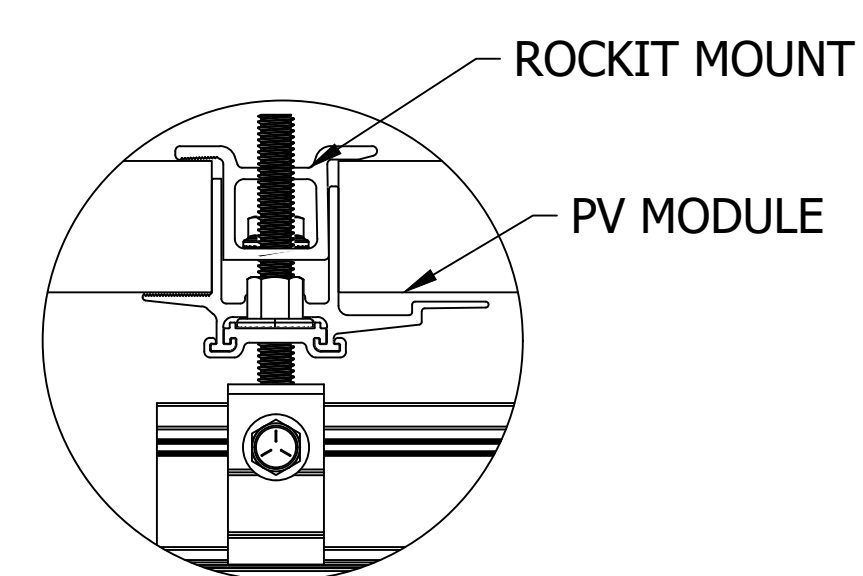


E DETAIL, ROCKIT MOUNT SIDE
Scale: 6"=1'-0"

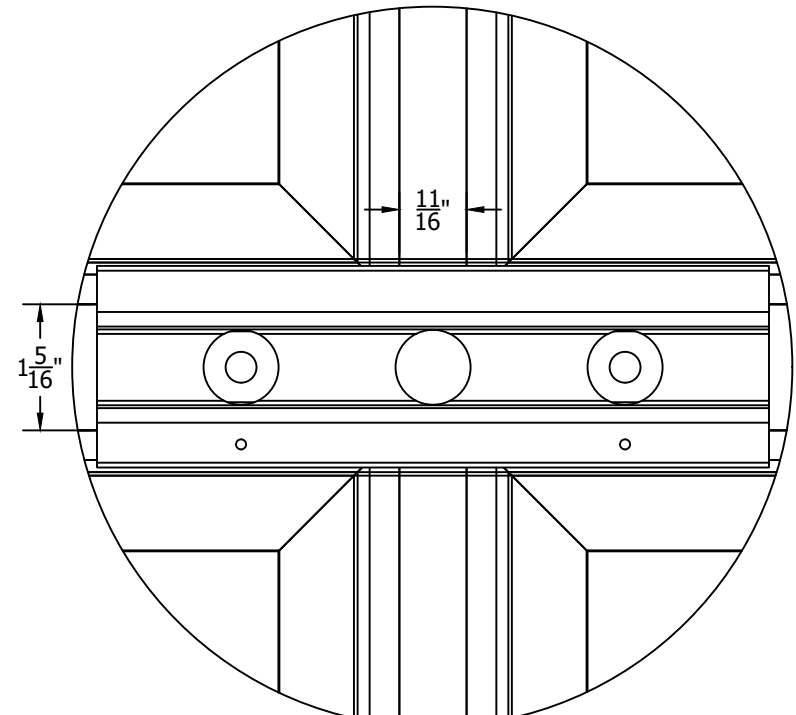

F DETAIL, ROCKIT COUPLING PLAN
Scale: 6"=1'-0"

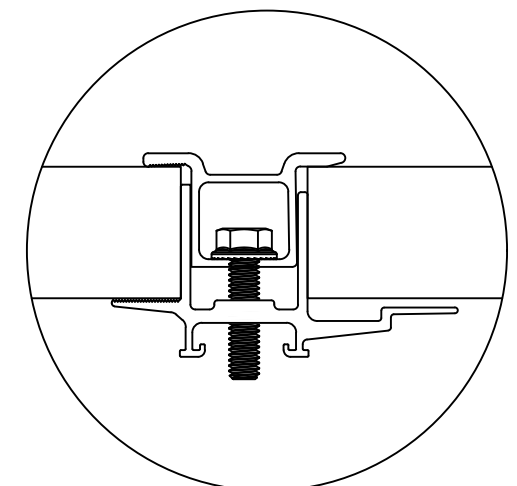

G DETAIL, ROCKIT COUPLING SIDE
Scale: 6"=1'-0"

**Ecofasten**
For Installers. By Installers.
ADDRESS, CITY, STATE ZIP
WEBSITE

ECOFASTEN

CLIENT NAME

PROJECT NAME

PROJECT ADDRESS

SYSTEM KW DC

SLOPED ROOF MOUNT SYSTEM

WIND SPEED, MPH	SNOW LOAD, PSF	EXPOSURE CAT	RISK CAT	MODULE TYPE	MODULE W DC	MODULE QTY
-	-	-	72-CELL, GENERIC	-	-	-

APPROVAL STATUS

NOT FOR CONSTRUCTION


REVISION HISTORY

REV	DESCRIPTION	DATE


SHEET NAME

SLOPED ROOF PV SYSTEM
DETAILS: ROCKIT ASSEMBLY - LANDSCAPE


JOB NO.	3.1 SR
ISSUE DATE	SEP 2021
SHEET NO.	ES 1.0
SHEET SIZE	24X36

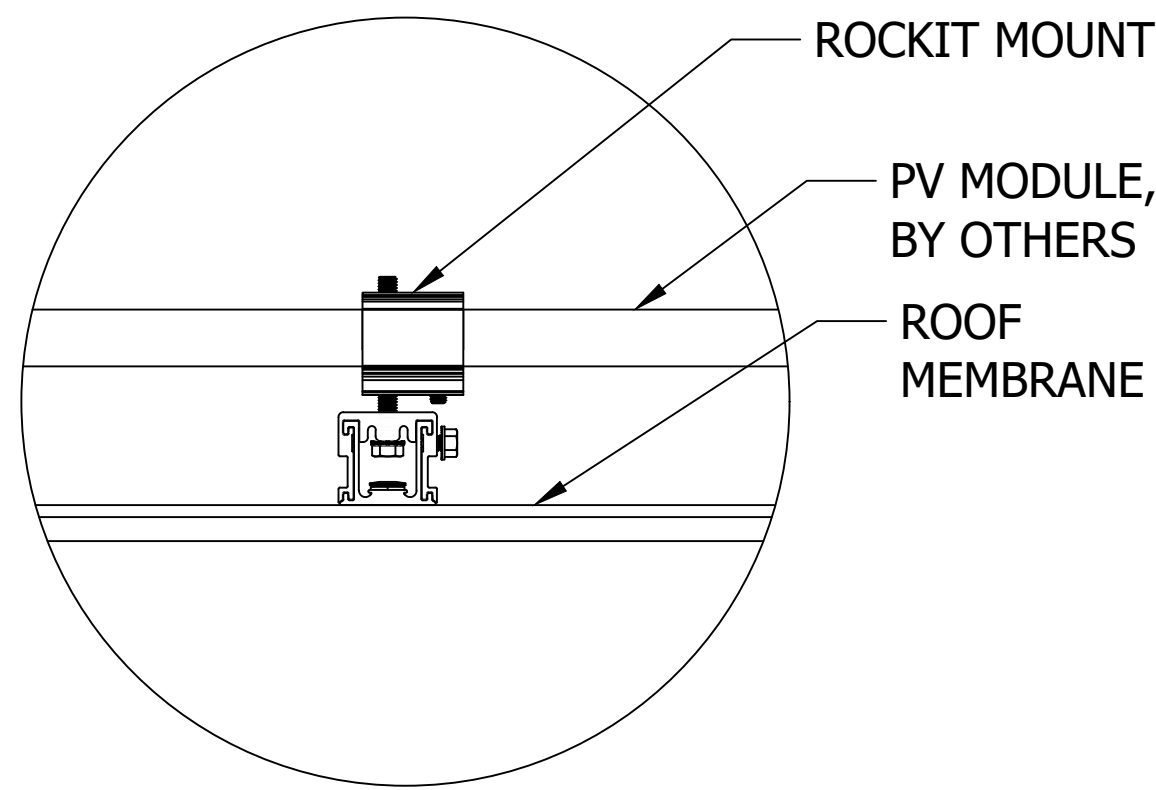


H ROCKIT DETAIL FRONT
Scale: 3"=1'-0"

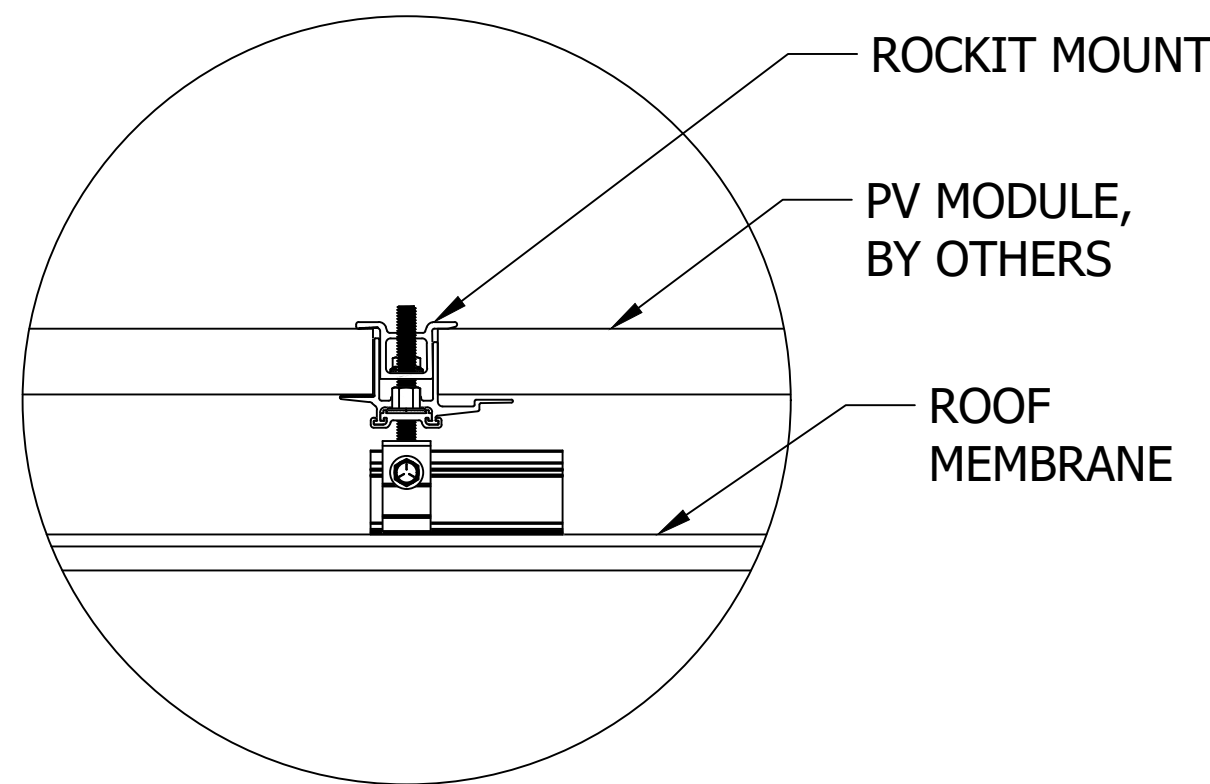


J ROCKIT DETAIL SIDE
Scale: 3"=1'-0"

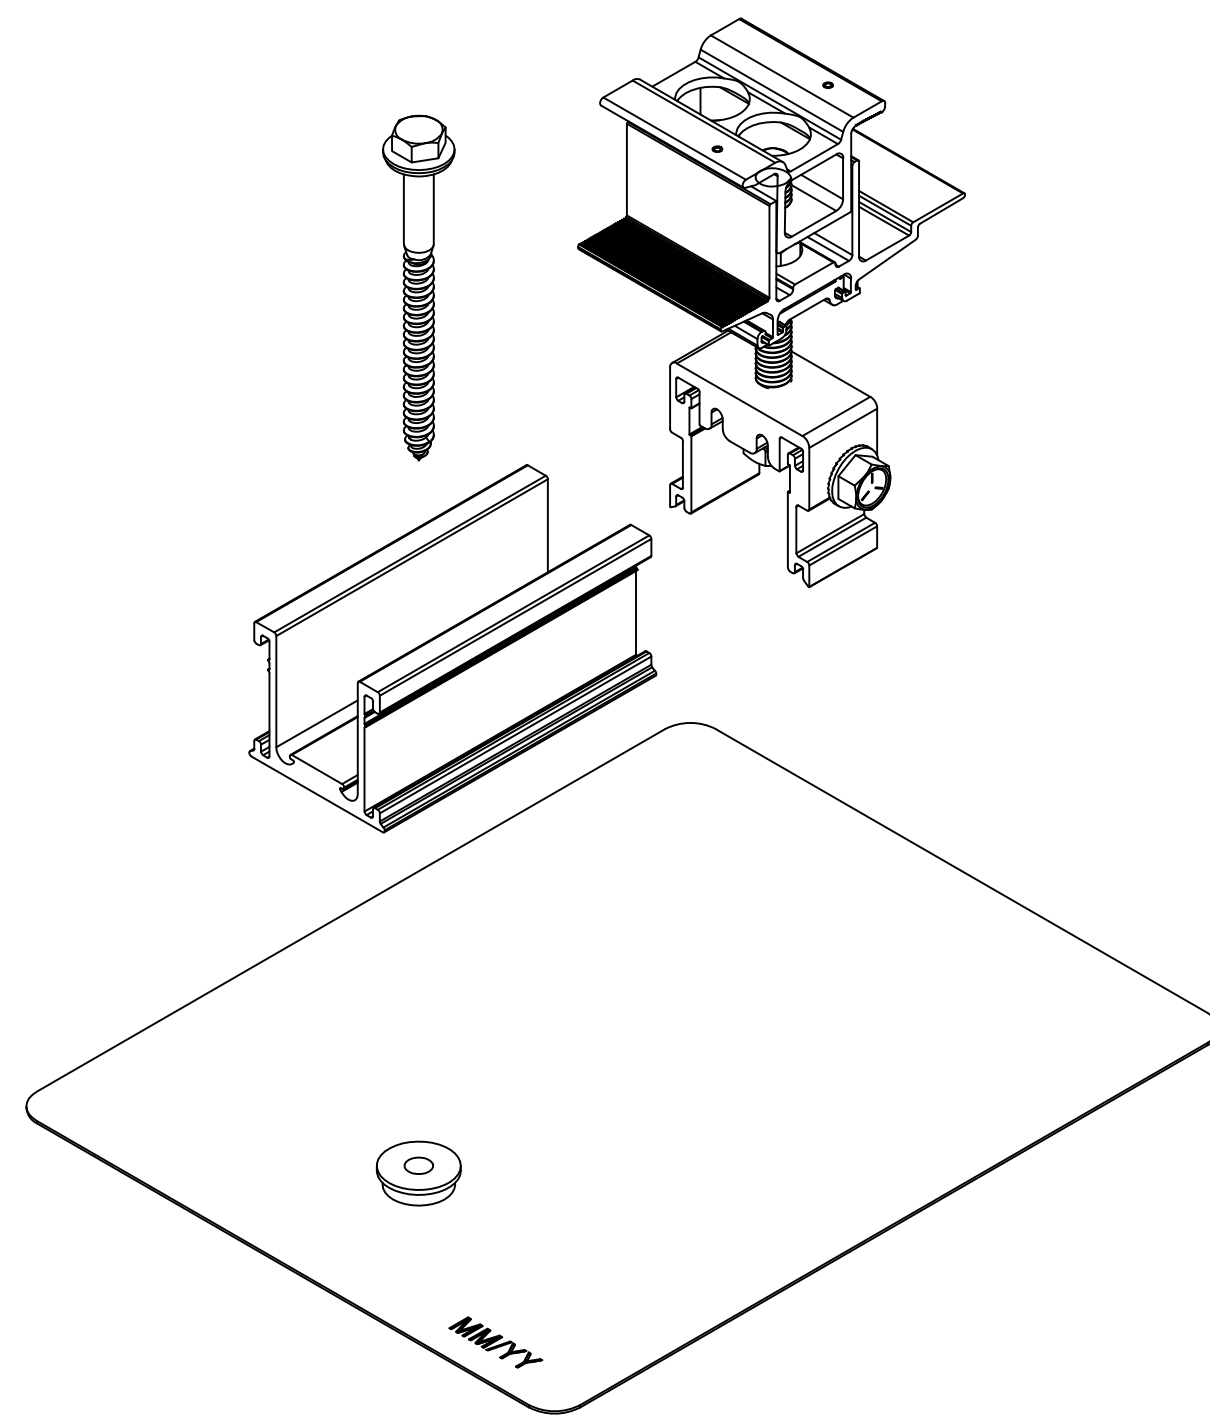


K ECOFASTEN ROCKIT

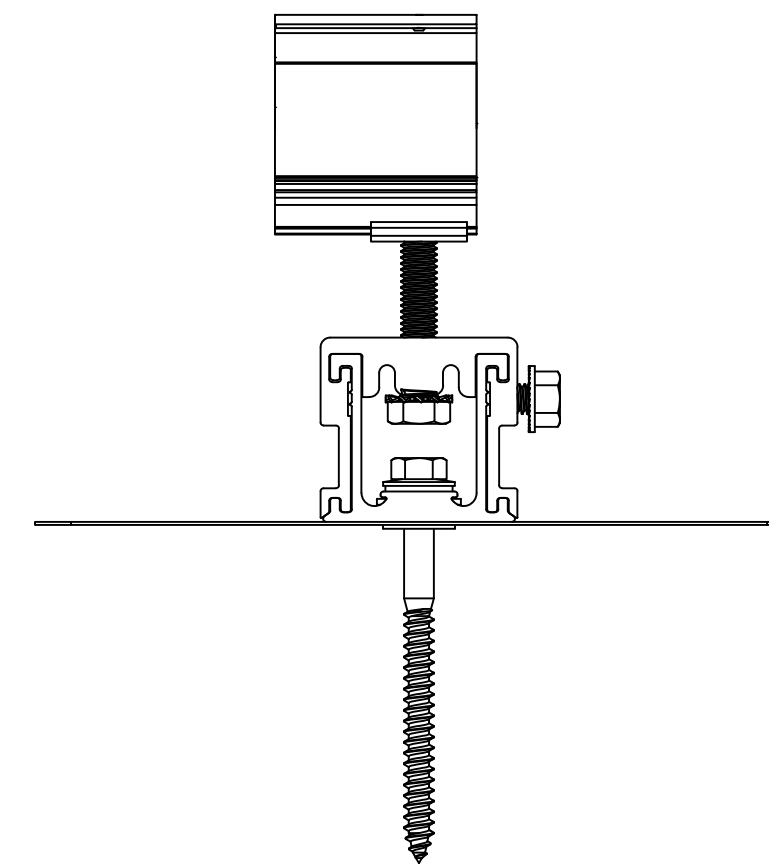

L ECOFASTEN ROCKIT, FRONT VIEW

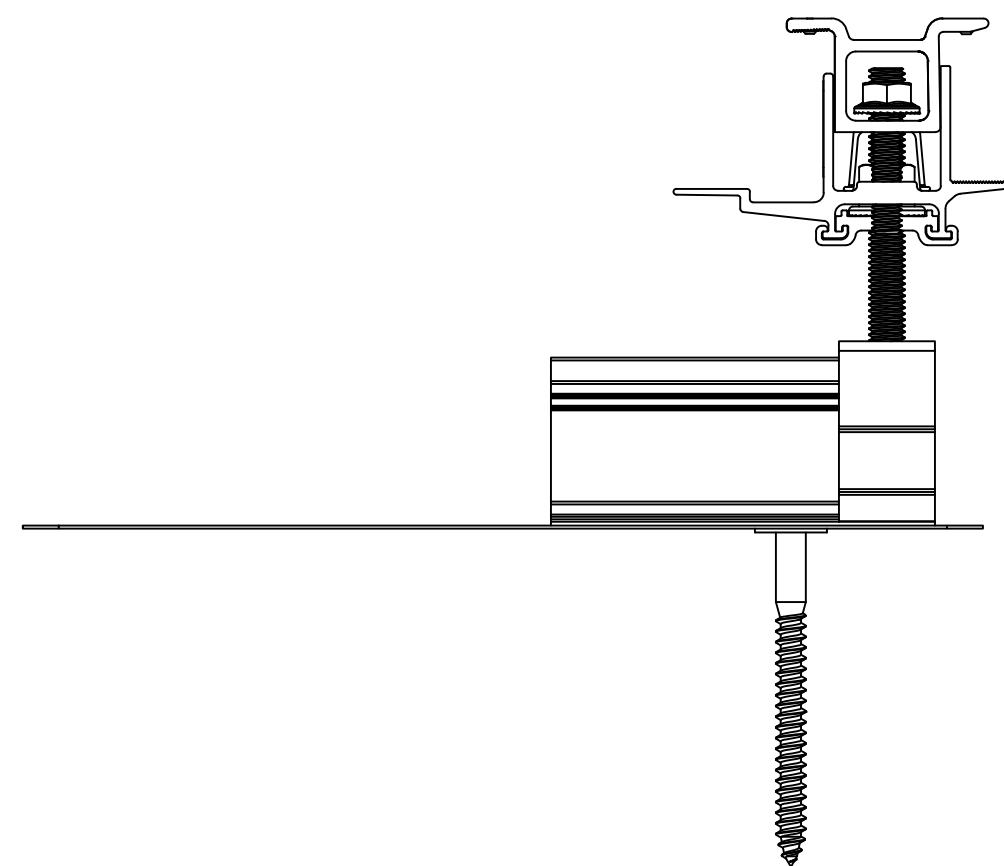

M ECOFASTEN ROCKIT, SIDE VIEW

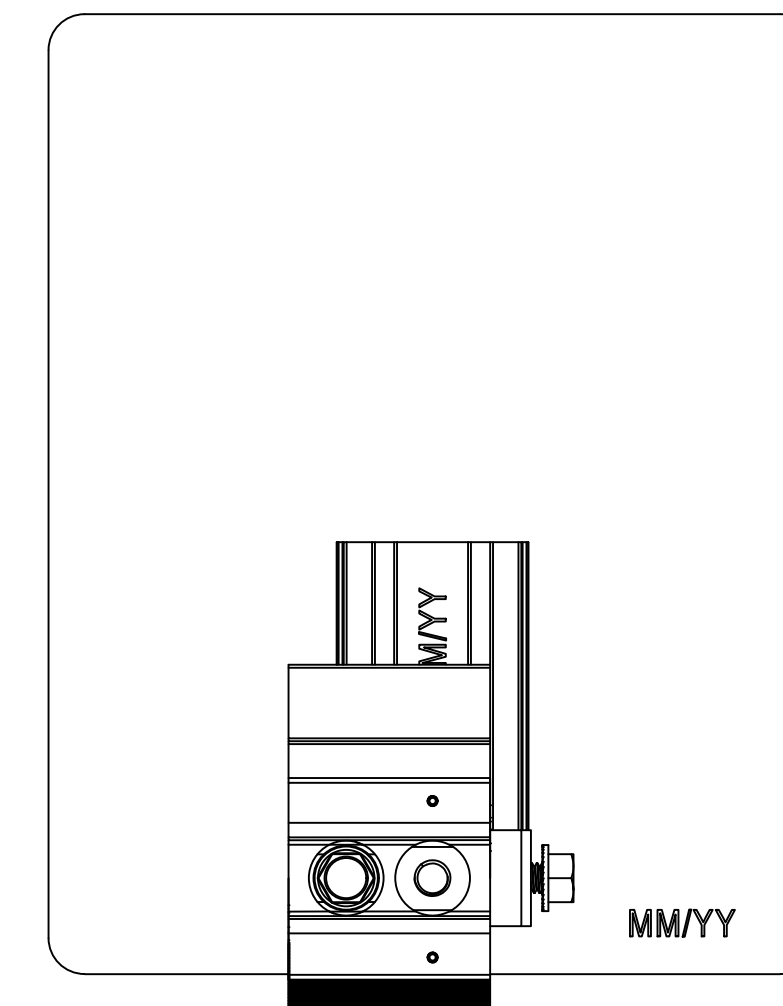

N ECOFASTEN ROCKIT, PLAN VIEW