




A PLAN VIEW, ROCKIT ASSEMBLY, LANDSCAPE MODULE
Scale: 1"=1'-0"

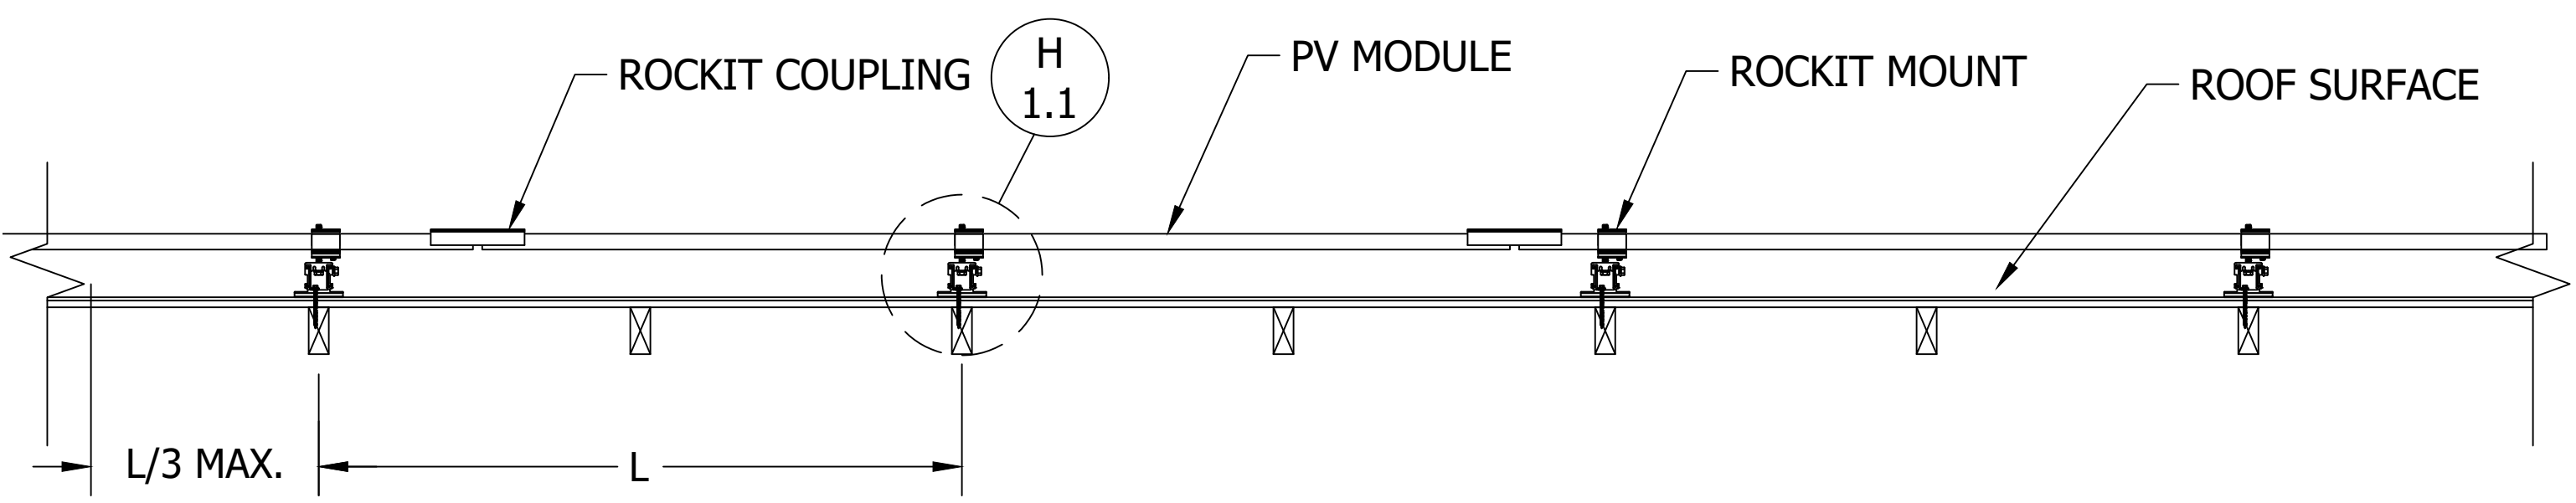


C FRONT VIEW, ROCKIT ASSEMBLY, LANDSCAPE MODULE
Scale: 1"=1'-0"

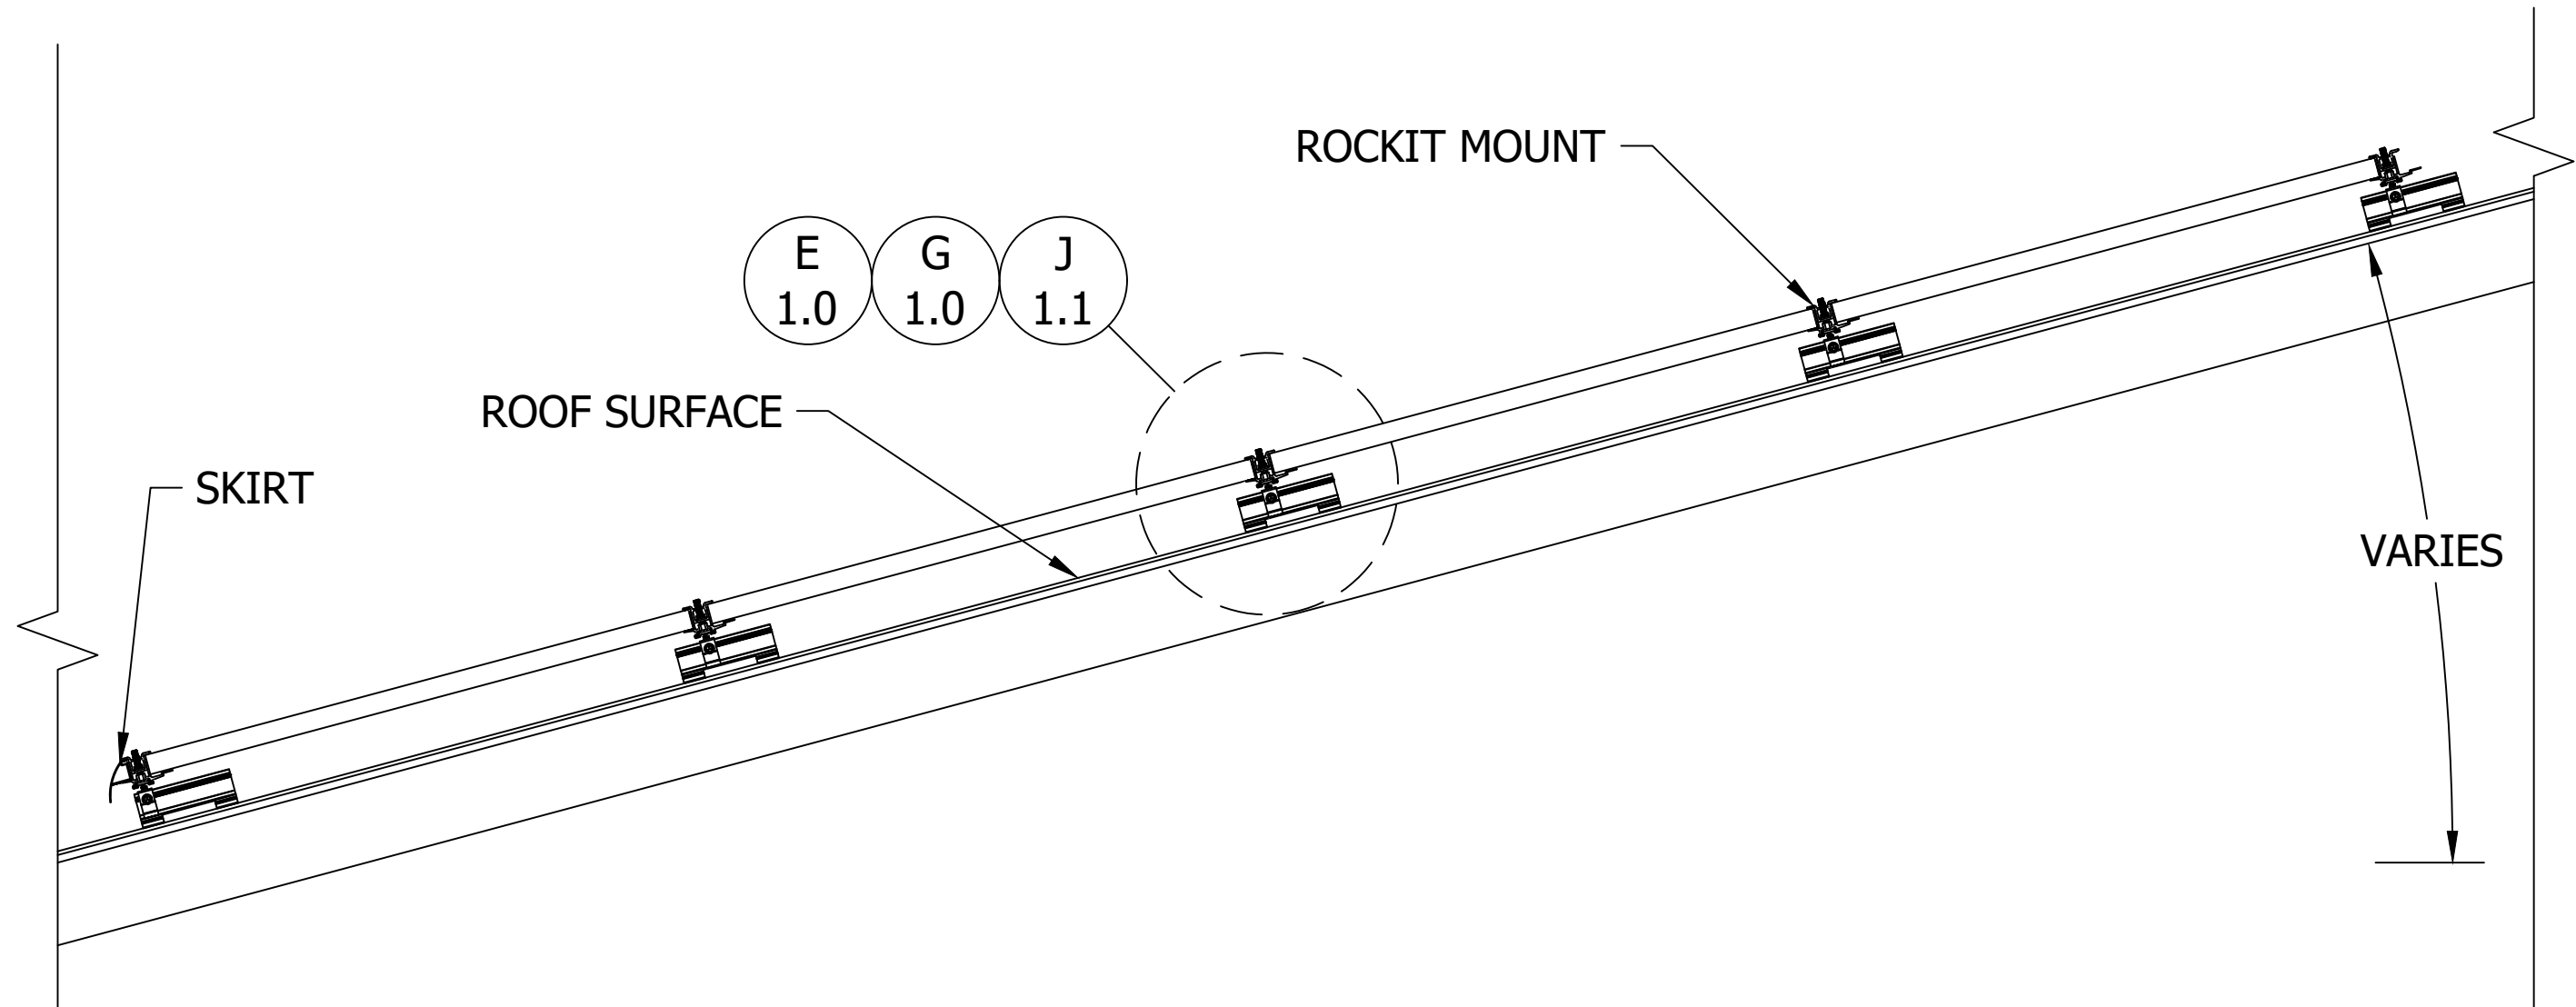


B SIDE VIEW, ROCKIT ASSEMBLY, LANDSCAPE MODULE
Scale: 1"=1'-0"

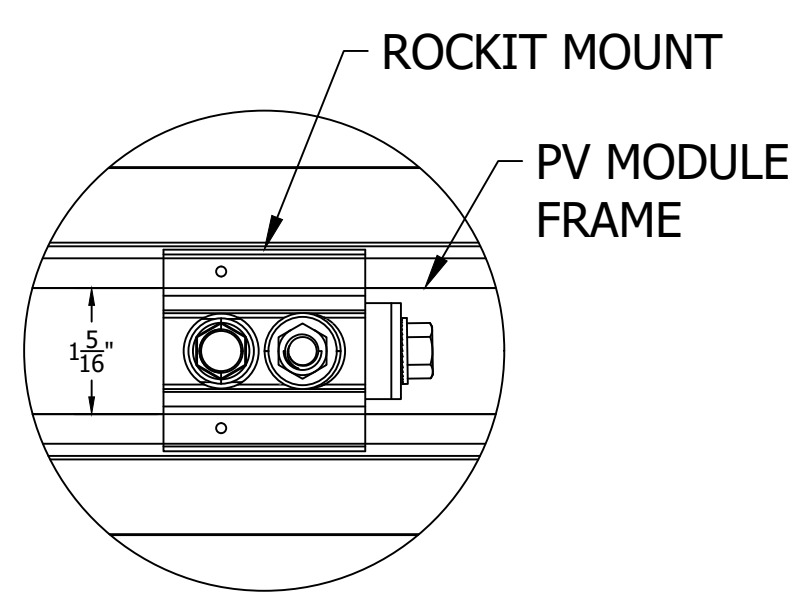


D DETAIL, ROCKIT MOUNT PLAN
Scale: 6"=1'-0"

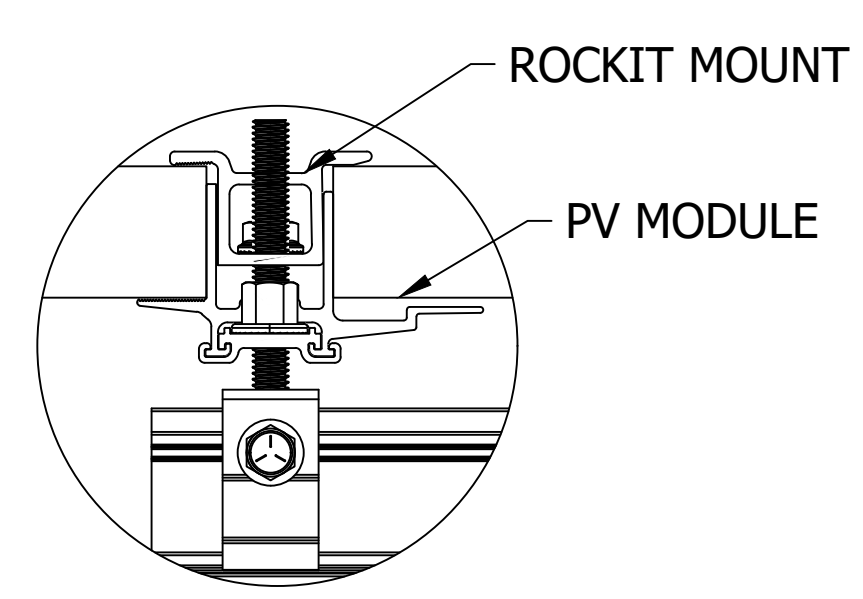

E DETAIL, ROCKIT MOUNT SIDE
Scale: 6"=1'-0"

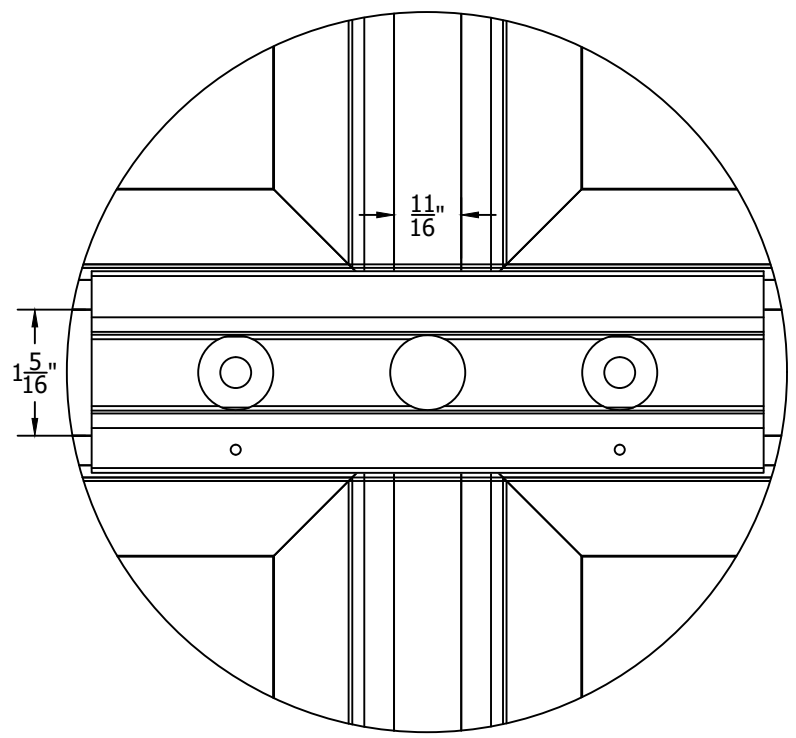

F DETAIL, ROCKIT COUPLING PLAN
Scale: 6"=1'-0"

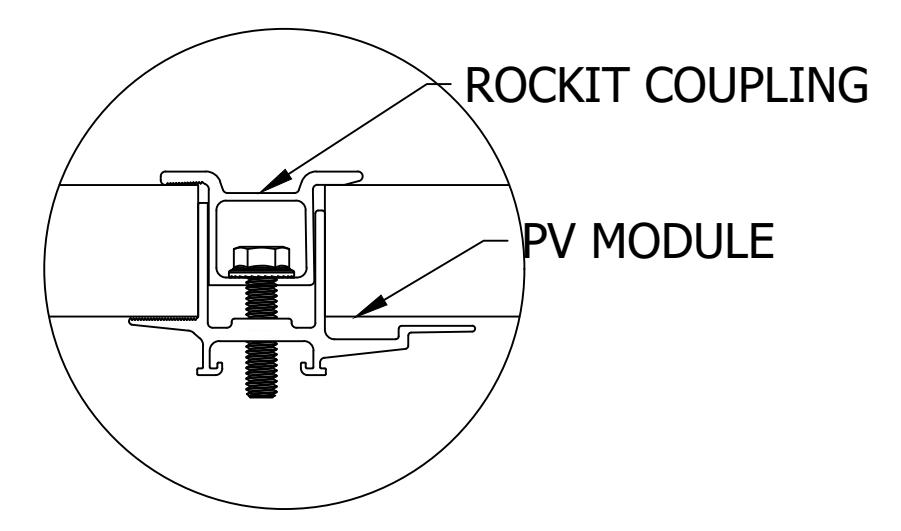

G DETAIL, ROCKIT COUPLING SIDE
Scale: 6"=1'-0"

For Installers. By Installers.

ADDRESS, CITY, STATE ZIP
###-###-#### WEBSITE

| | |
|-----------------|--------------------------|
| CLIENT NAME | ECOFASTEN |
| PROJECT NAME | SLOPED ROOF MOUNT SYSTEM |
| PROJECT ADDRESS | |
| SYSTEM KW / DC | |

| | |
|-----------------|------------------|
| WIND SPEED, MPH | - |
| SNOW LOAD, PSF | - |
| EXPOSURE CAT | - |
| RISK CAT | 72-CELL, GENERIC |
| MODULE TYPE | - |
| MODULE W / DC | - |
| MODULE QTY | - |

APPROVAL STATUS


NOT FOR CONSTRUCTION

| REV | DESCRIPTION | DATE |
|-----|-------------|------|
| | | |
| | | |
| | | |
| | | |


SHEET NAME

SLOPED ROOF PV SYSTEM
DETAILS: ROCKIT
SMART SLIDE
ASSEMBLY -
LANDSCAPE


| | |
|------------|----------|
| JOB NO. | 1.3 SR |
| ISSUE DATE | SEP 2021 |
| SHEET NO. | ECO 1.0 |
| SHEET SIZE | 24X36 |

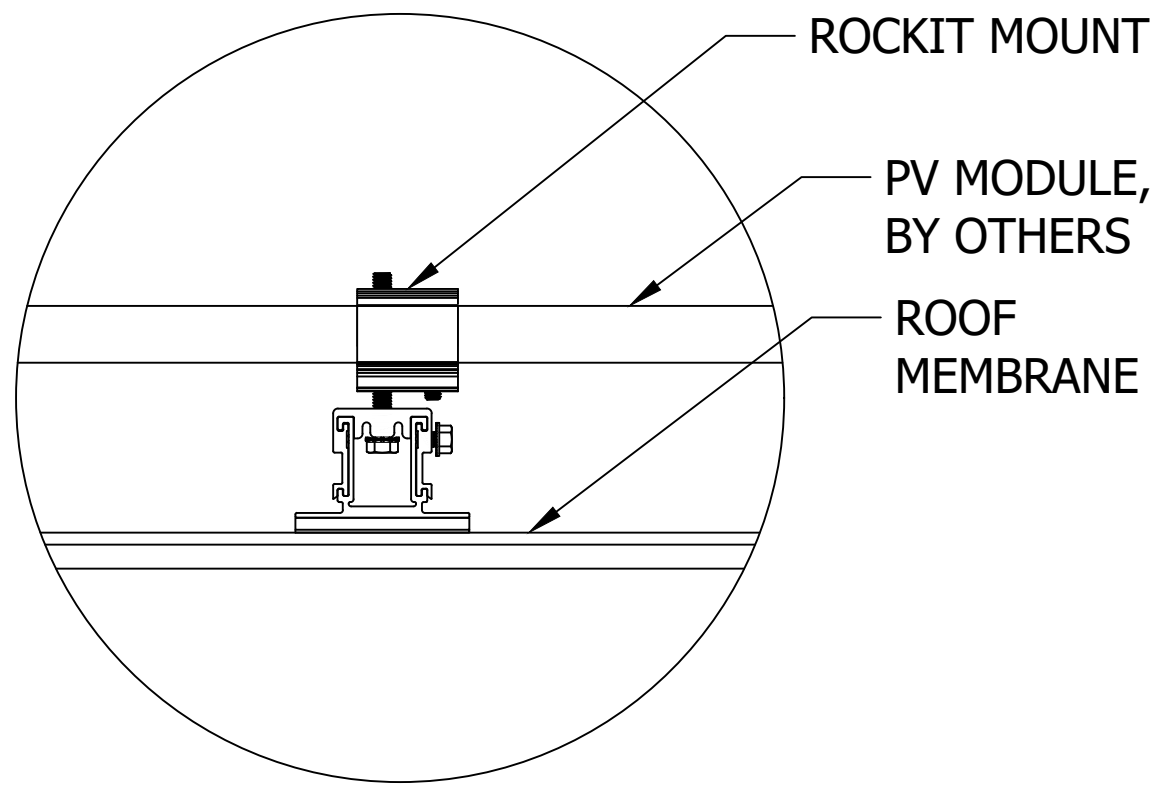


H ROCKIT SMART SLIDE DETAIL FRONT
Scale: 3"=1'-0"

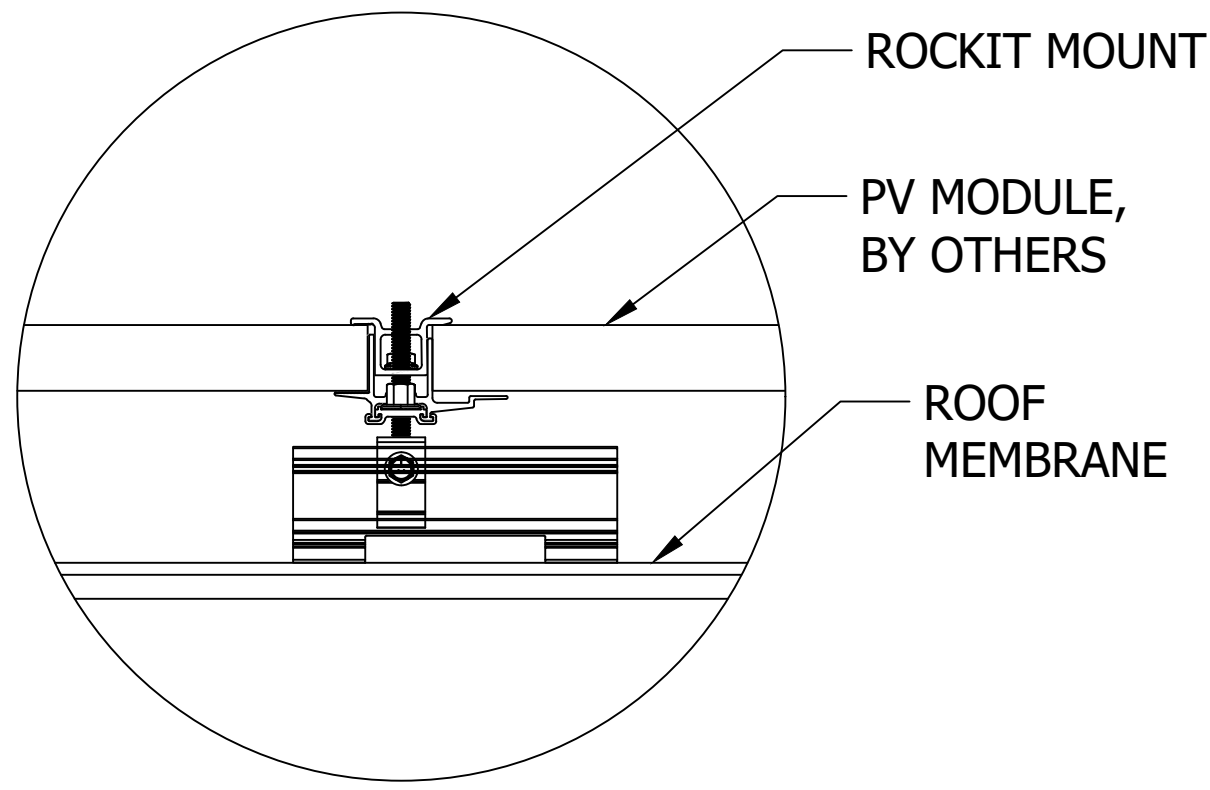


J ROCKIT SMART SLIDE DETAIL SIDE
Scale: 3"=1'-0"

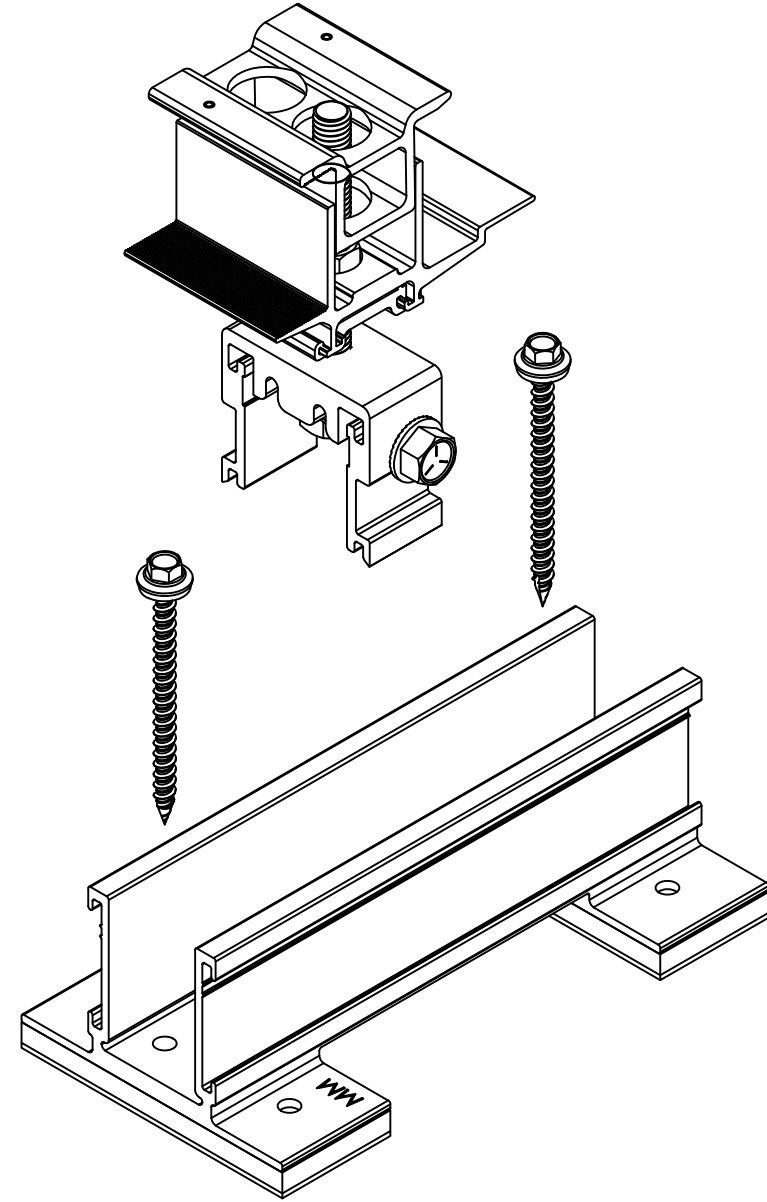


K ECOFASTEN ROCKIT SMART SLIDE

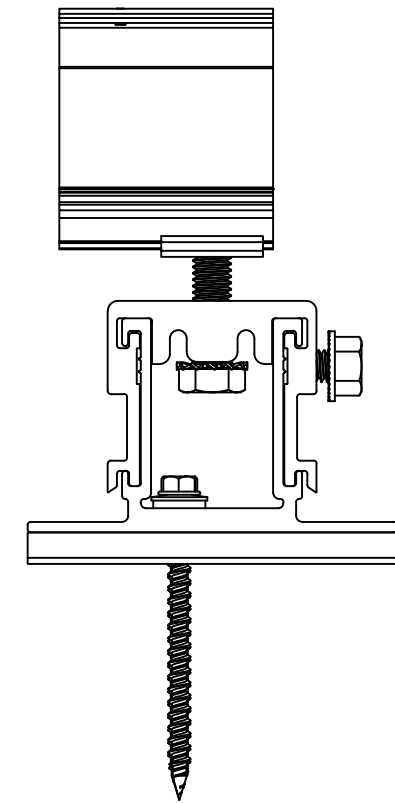

L ECOFASTEN ROCKIT SMART SLIDE, FRONT VIEW

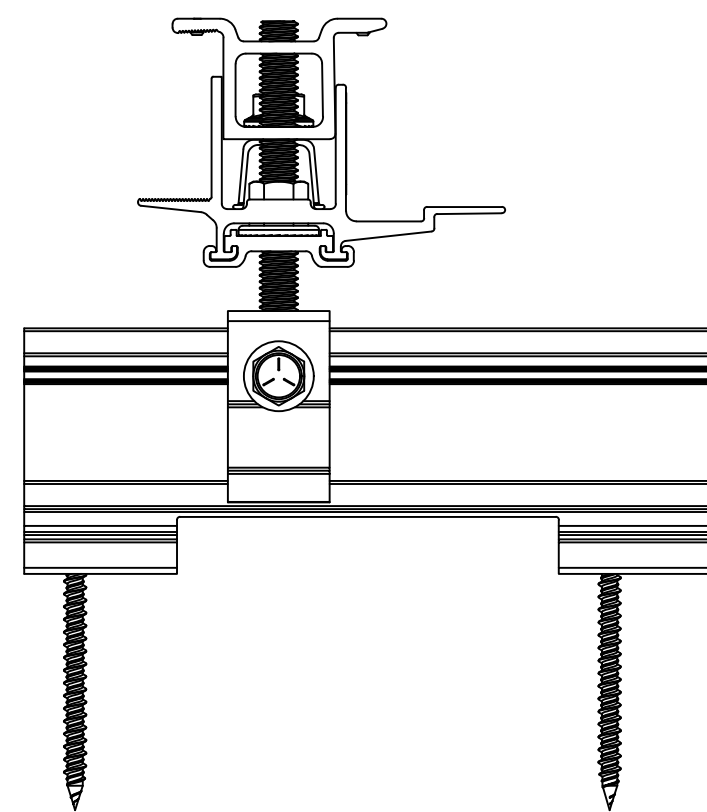


M ECOFASTEN ROCKIT SMART SLIDE, SIDE VIEW

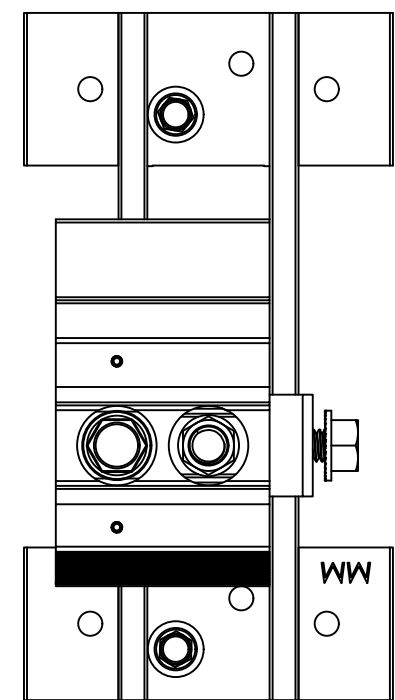

N ECOFASTEN ROCKIT SMART SLIDE, PLAN VIEW

| ECOFASTEN | | | |
|-------------|--------------------------|-----------------|--------------|
| CLIENT NAME | PROJECT NAME | PROJECT ADDRESS | SYSTEM KW/DC |
| | SLOPED ROOF MOUNT SYSTEM | | |

| | |
|-----------------|------------------|
| WIND SPEED, MPH | - |
| SNOW LOAD, PSF | - |
| EXPOSURE CAT | - |
| RISK CAT | 72-CELL, GENERIC |
| MODULE TYPE | - |
| MODULE W/DC | - |
| MODULE QTY | - |

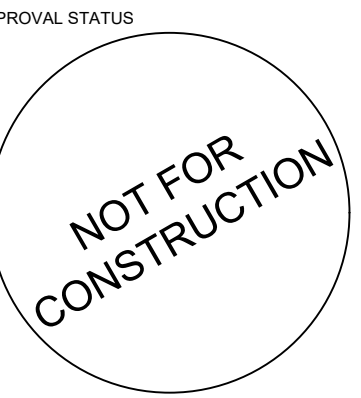

| REVISION HISTORY | | |
|------------------|-------------|------|
| REV | DESCRIPTION | DATE |
| | | |
| | | |
| | | |

| SHEET NAME | |
|--|--|
| SLOPED ROOF PV SYSTEM DETAILS: ROCKIT SMART SLIDE DETAILS | |

| | |
|------------|----------|
| JOB NO. | 3.1 SR |
| ISSUE DATE | SEP 2021 |
| SHEET NO. | ECO 1.1 |
| SHEET SIZE | 24X36 |